


HIGH PERFORMANCE BASKETBALL DEVELOPMENT AND TRAINING CENTRE

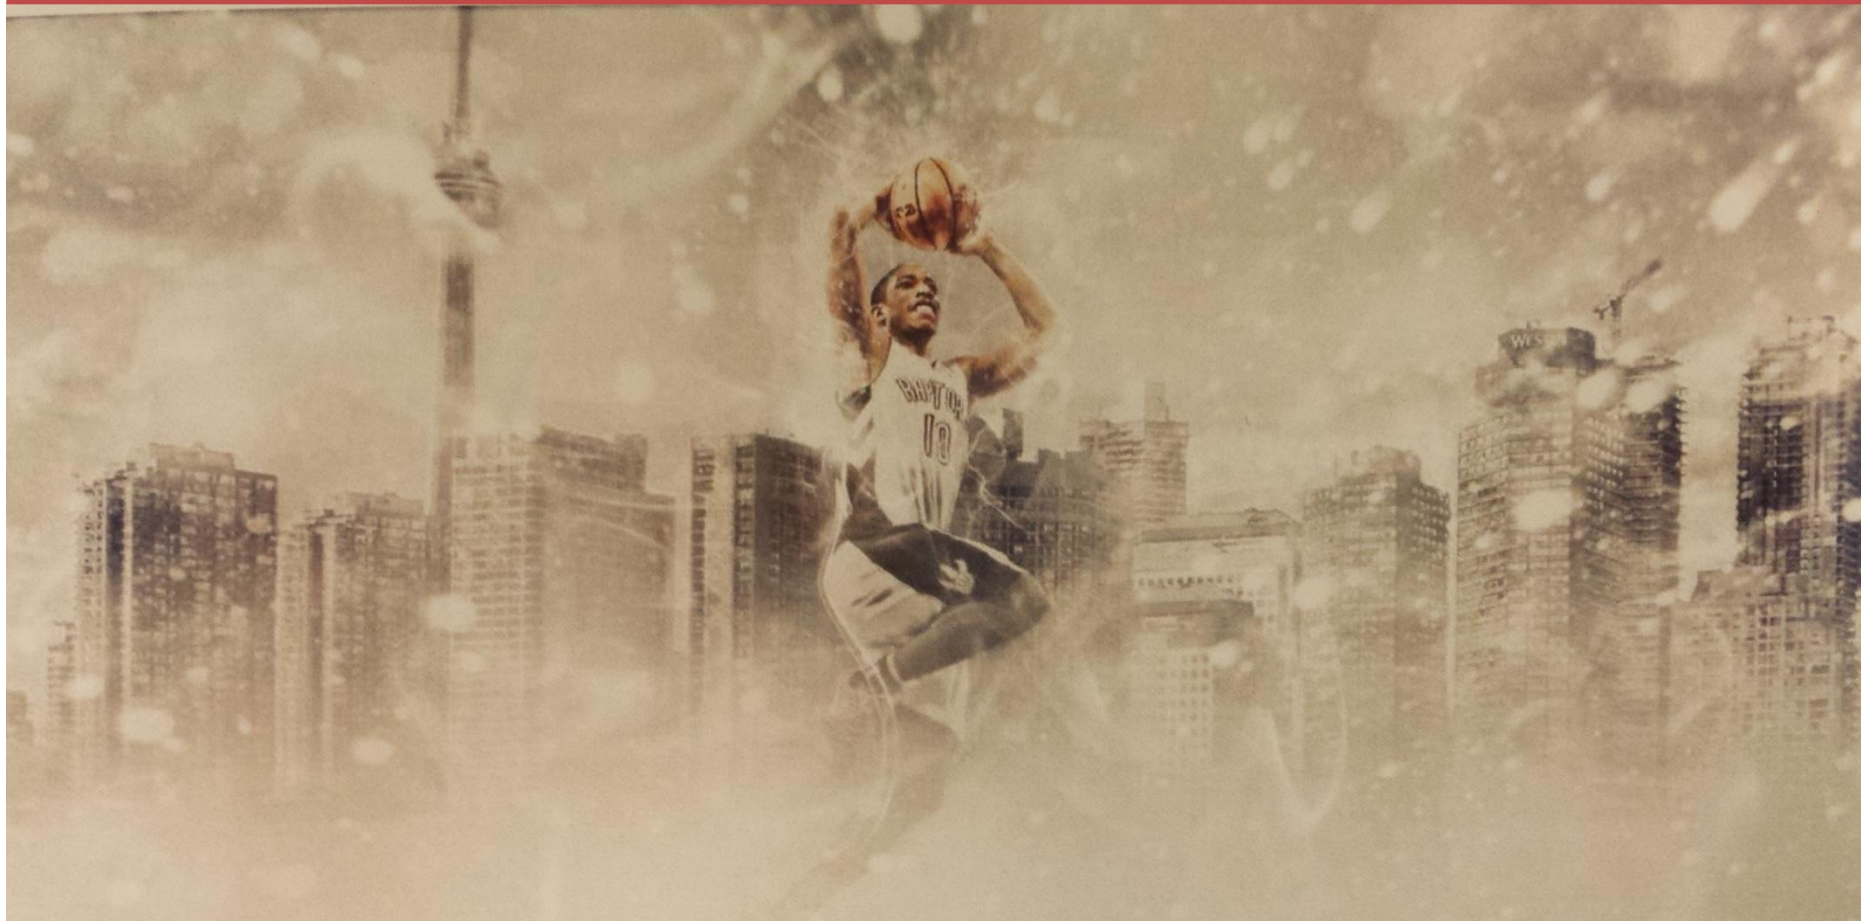

PRESENTATION TO THE BOARD OF GOVERNORS AUGUST 14, 2014



- A NEW HIGH PERFORMANCE BASKETBALL DEVELOPMENT AND TRAINING CENTRE AT EXHIBITION PLACE.
- THE OFFICIAL TRAINING CENTRE OF THE NBA'S TORONTO RAPTORS
- AVAILABLE FOR COMMUNITY GROUPS/PROGRAMS USE:
 - CITY PARKS AND RECREATION PROGRAMS, TDSB AND TCDSB, ONTARIO BASKETBALL ASSOCIATION, CNEA AND OTHER COMMUNITY GRASSROOTS ASSOCIATIONS.
 - A SITE FOR CANADA BASKETBALL TO CONDUCT ITS TRAINING AND DEVELOPMENT PROGRAMS.

- 2 STOREYS, APPROXIMATELY 64,000 SQUARE FEET.
- 2 FULL SIZE PREMIUM BASKETBALL COURTS AND AMENITIES.
- TO OPEN FEBRUARY 2016 TO COINCIDE WITH TORONTO'S HOSTING OF THE 2016 NBA ALL-STAR GAME.
- CONSTRUCTION TO COMMENCE THIS FALL.

TORONTO RAPTORS


New Training Centre

SITE PLAN




PARKING LEVEL

AREA PLAN

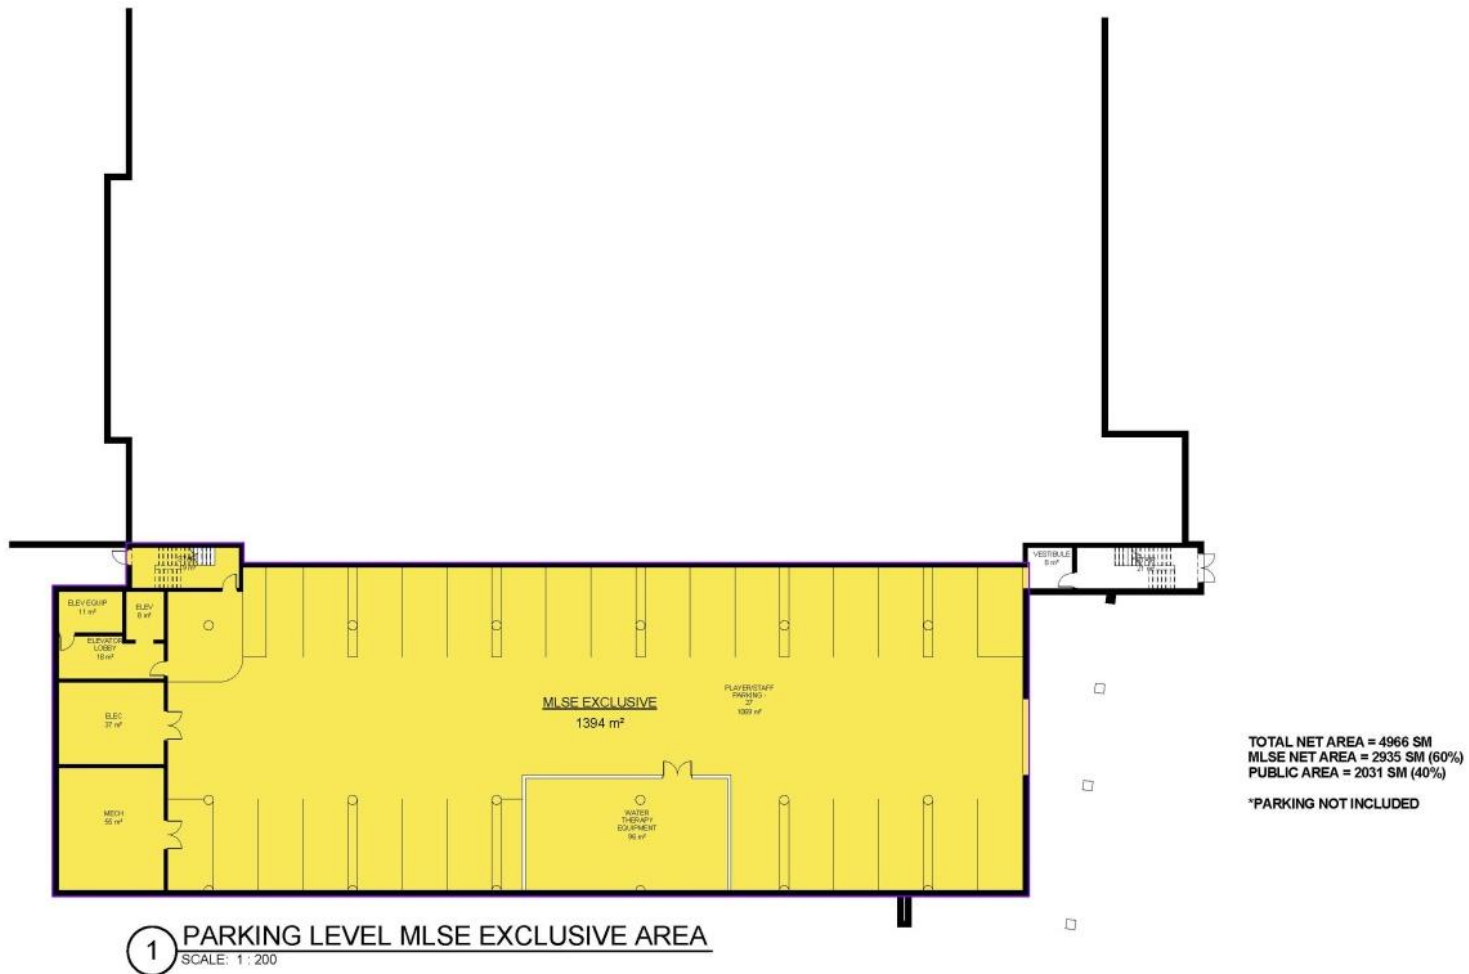

FIRST FLOOR

AREA PLAN

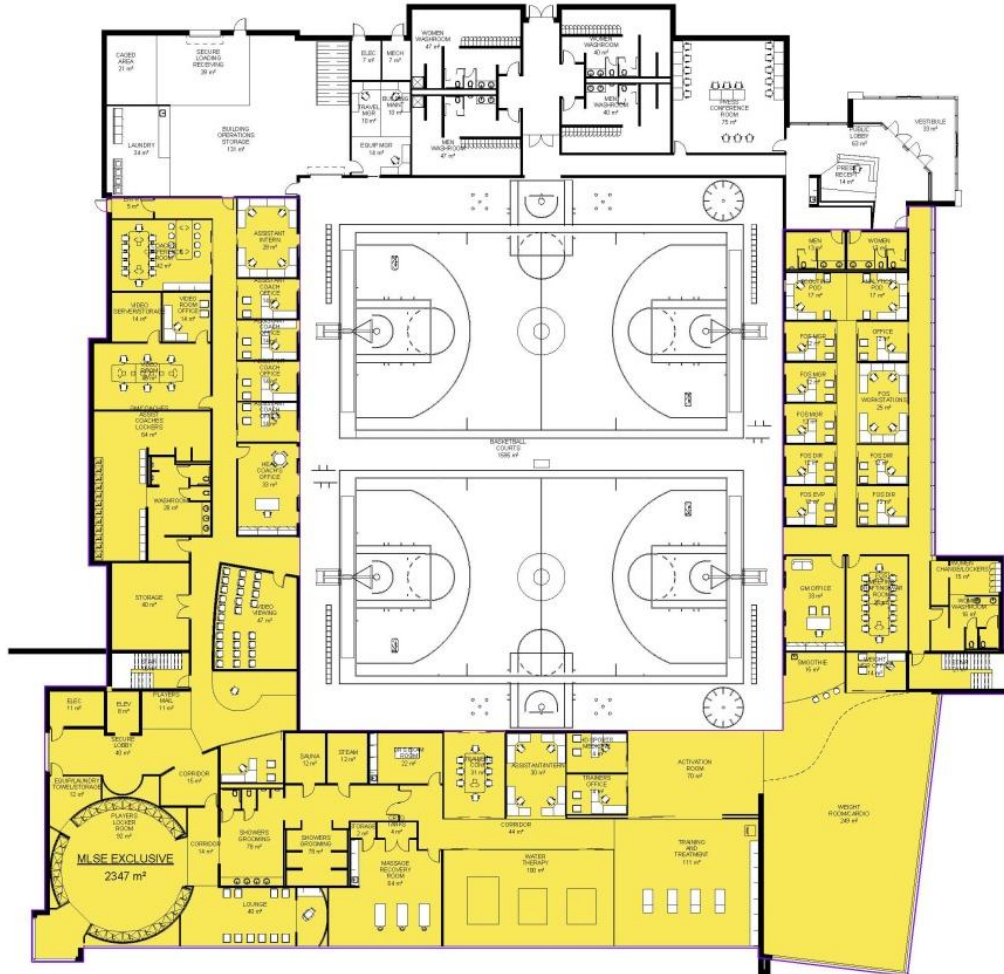


TOTAL NET AREA = 4966 SM
MLSE NET AREA = 2935 SM (60%)
PUBLIC AREA = 2031 SM (40%)

*PARKING NOT INCLUDED

1 FIRST FLOOR MLSE EXCLUSIVE AREA
SCALE: 1:200

SECOND FLOOR

AREA PLAN

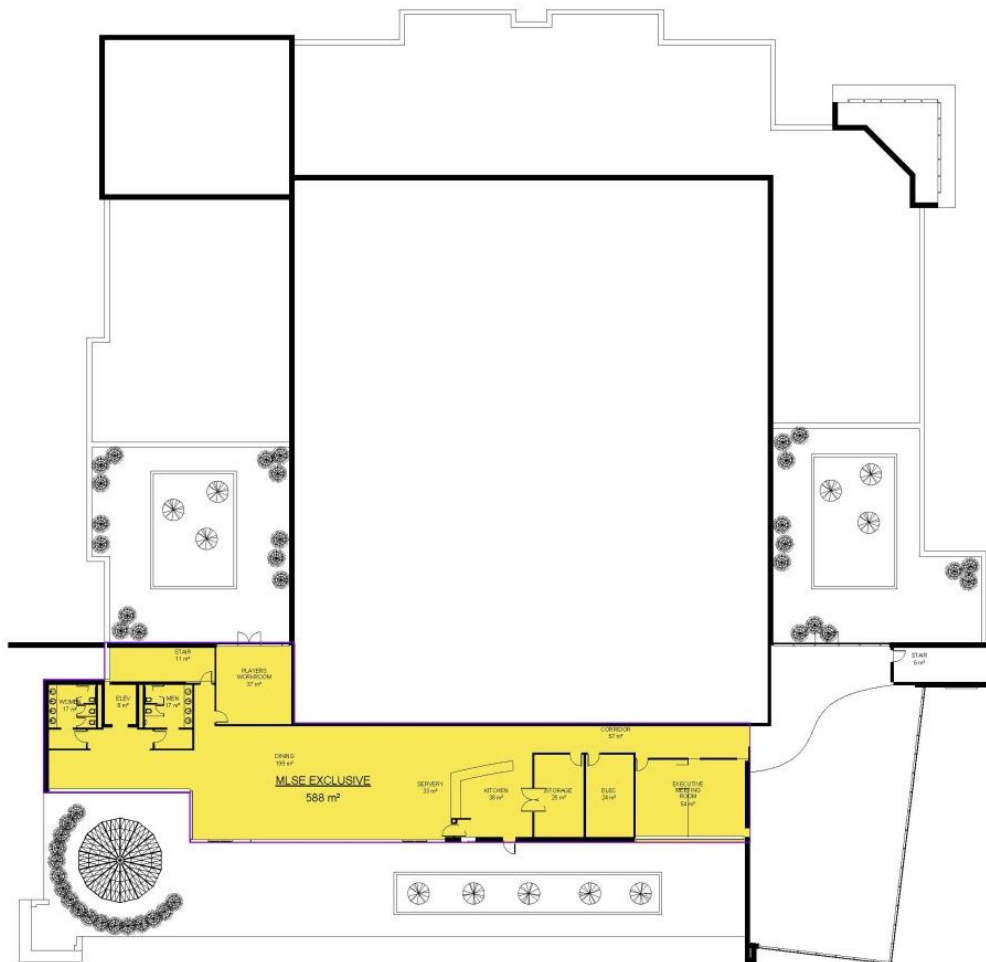


TOTAL NET AREA = 4966 SM
MLSE NET AREA = 2935 SM (60%)
PUBLIC AREA = 2031 SM (40%)

*PARKING NOT INCLUDED

1 SECOND FLOOR MLSE EXCLUSIVE AREA
SCALE: 1 : 200



PERSPECTIVE FROM THE SOUTHEAST

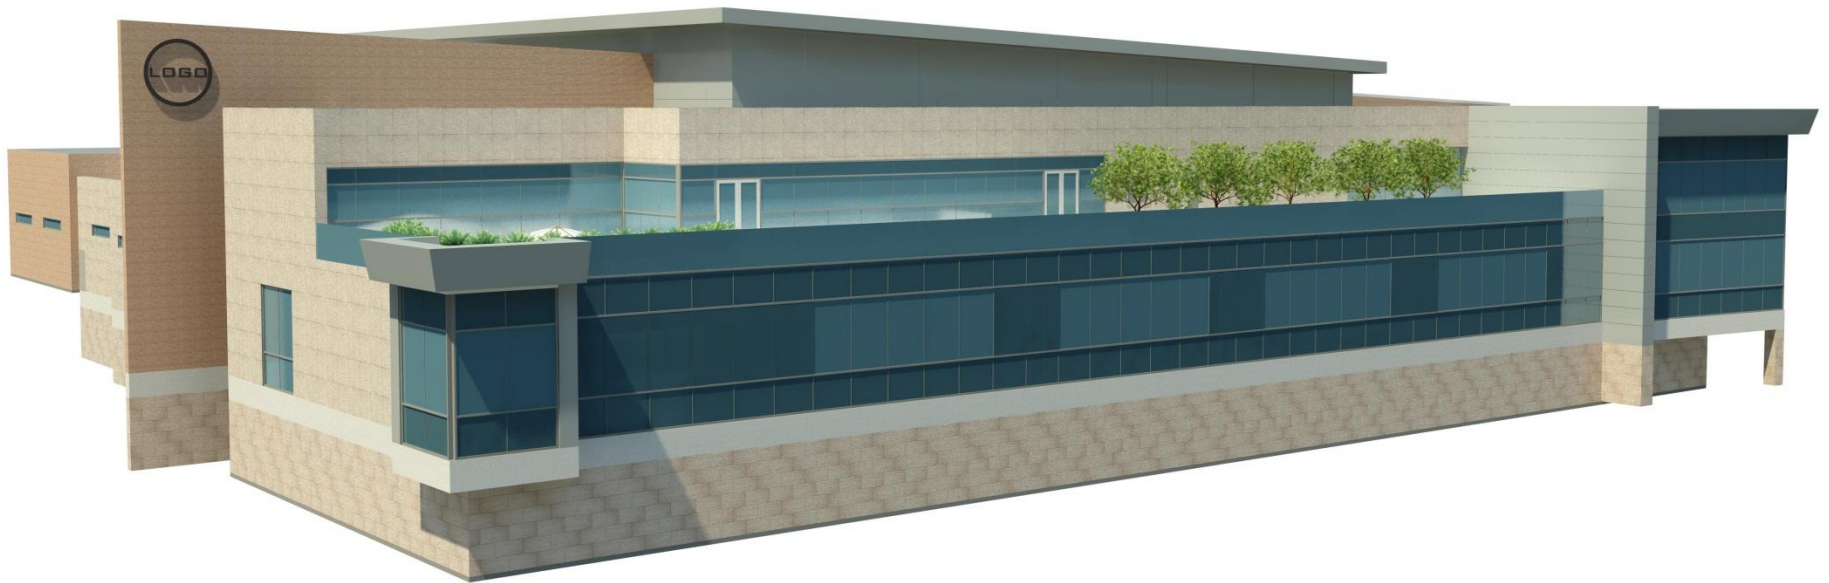

PERSPECTIVE FROM THE SOUTHWEST