



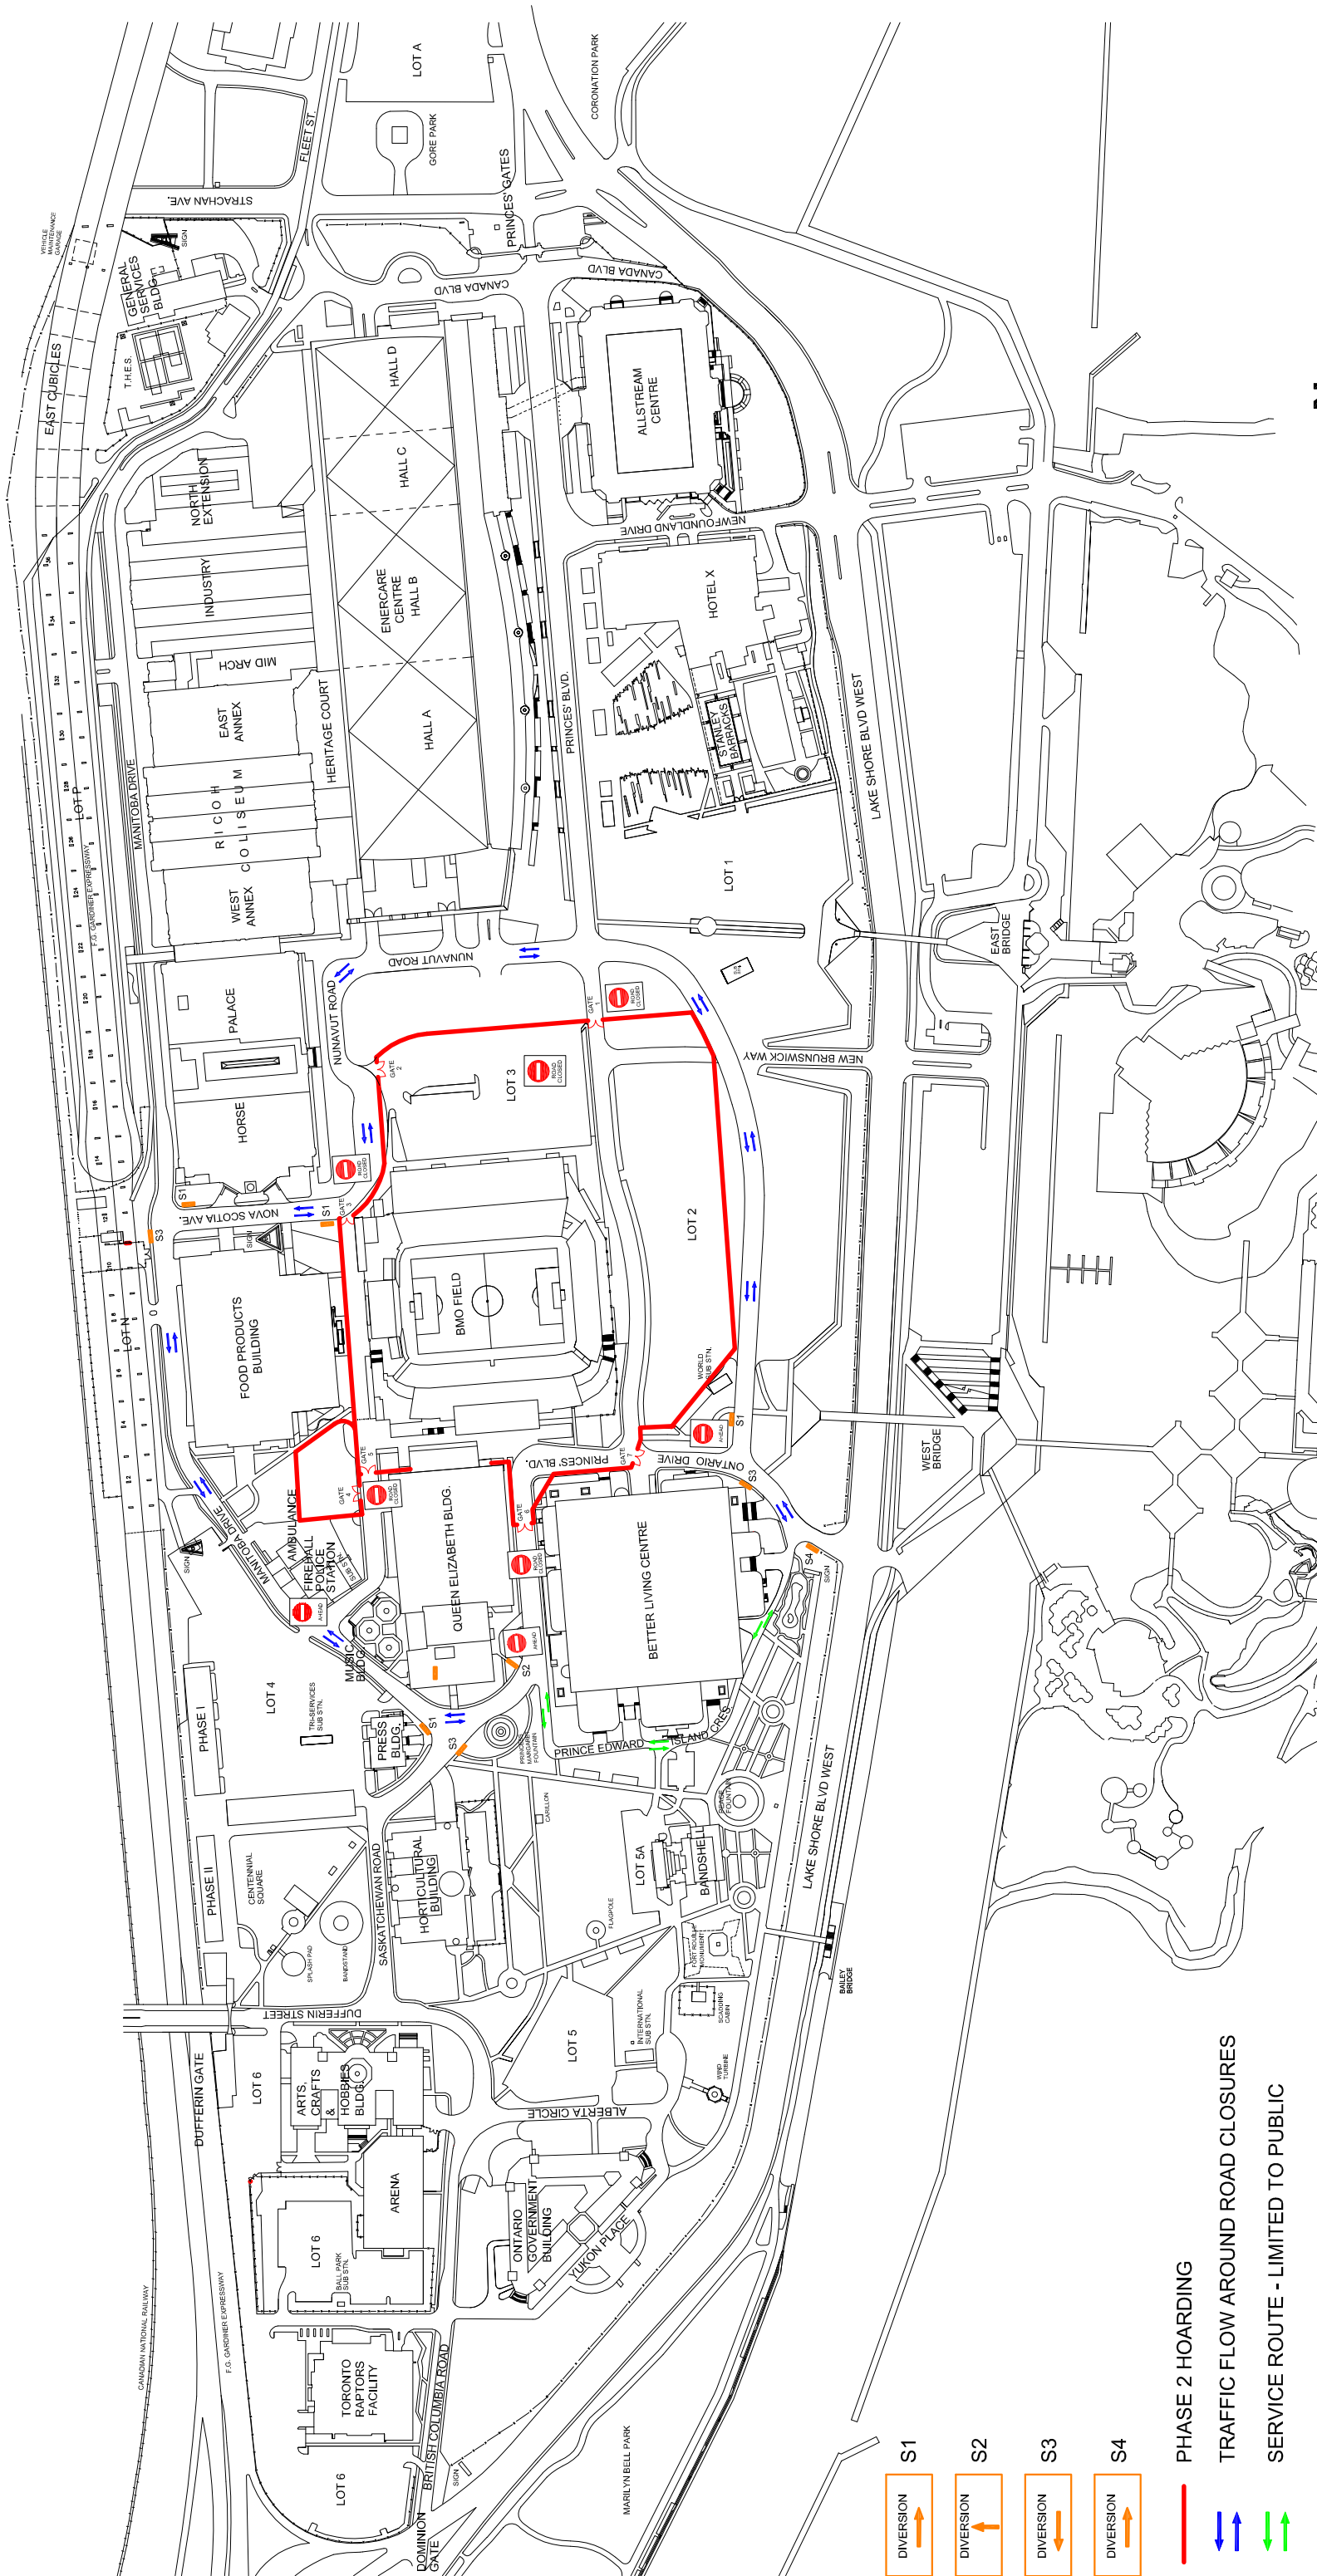

SITE PLAN

EXHIBITION PLACE

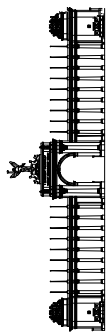

- S1 DIVERSION
- S2 DIVERSION
- S3 DIVERSION
- S4 DIVERSION

- PHASE 2 HOARDING
- TRAFFIC FLOW AROUND ROAD CLOSURES
- SERVICE ROUTE - LIMITED TO PUBLIC