



# SIGNAGE & WAYFINDING PROGRAM

# HOTEL X

Schematic Design  
Entro Project Number 1116

D	Issued For Review	August 18, 2014 (Primary Site ID Review)
C	Issued For Review	August 14, 2014 (Primary Site ID Review)
B	Issued For Review	August 06, 2014 (Primary Site ID Review)
A	Issued For Review	July 31, 2014 (Primary Site ID Review)

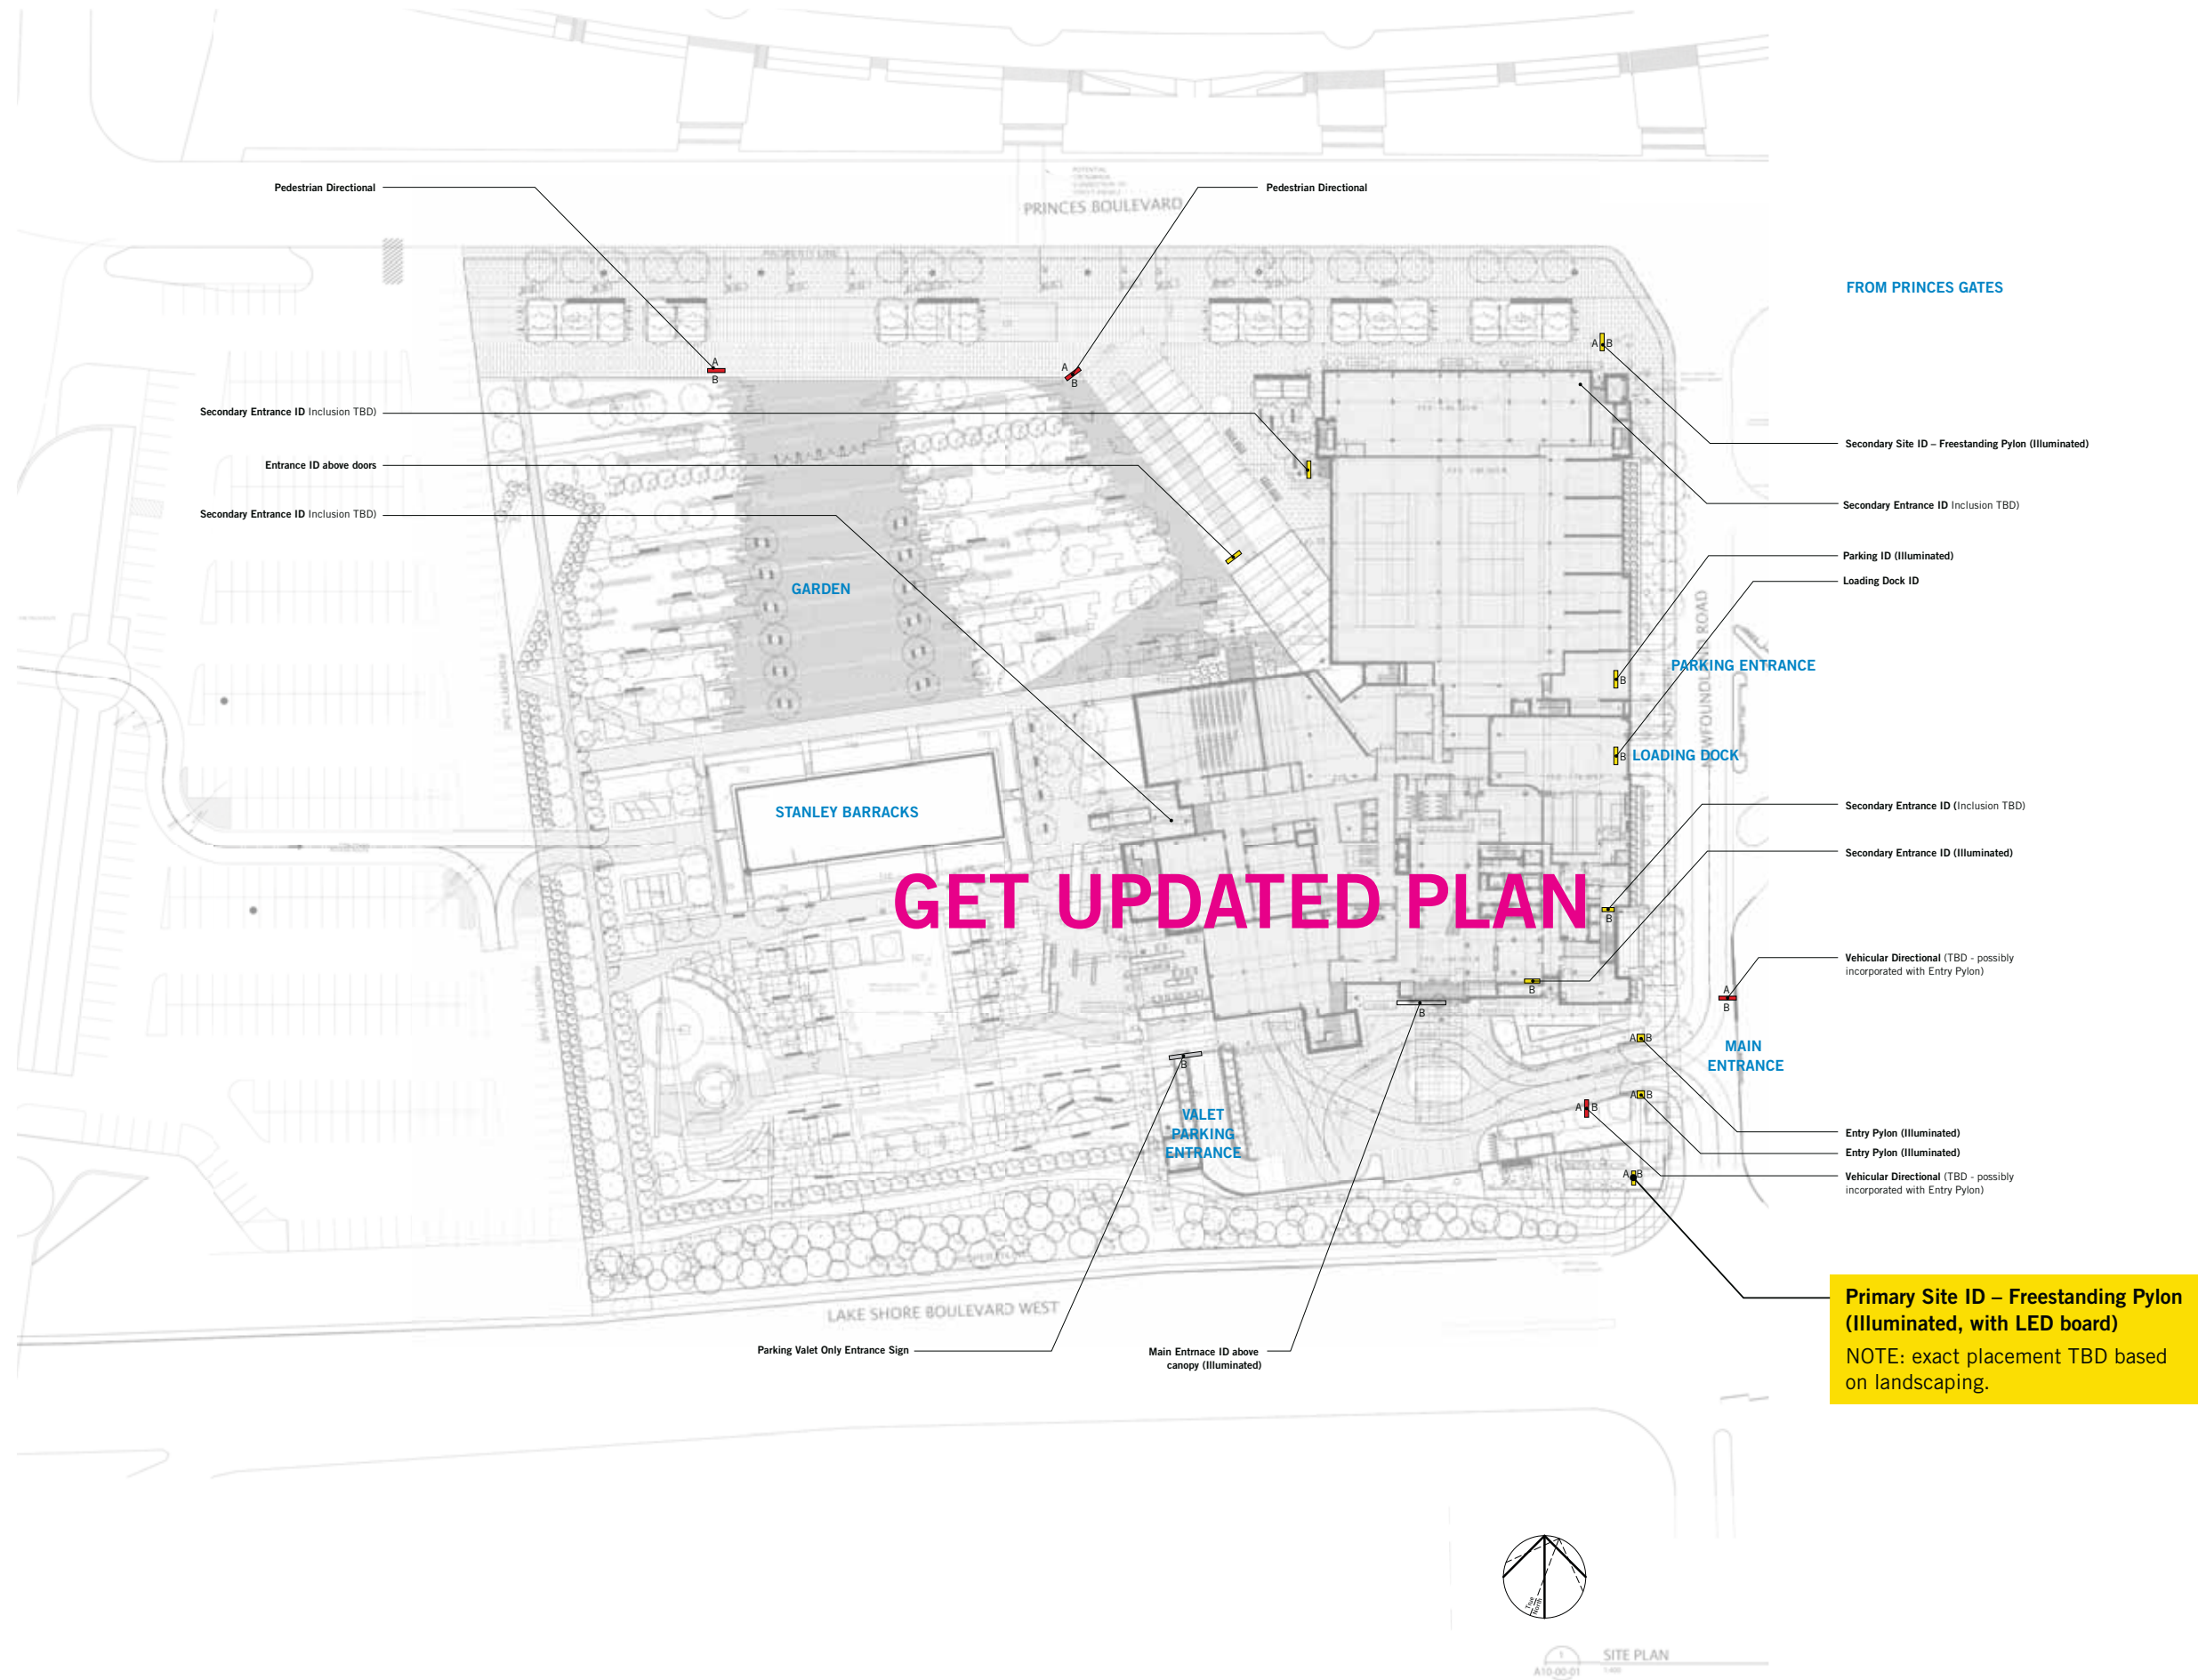

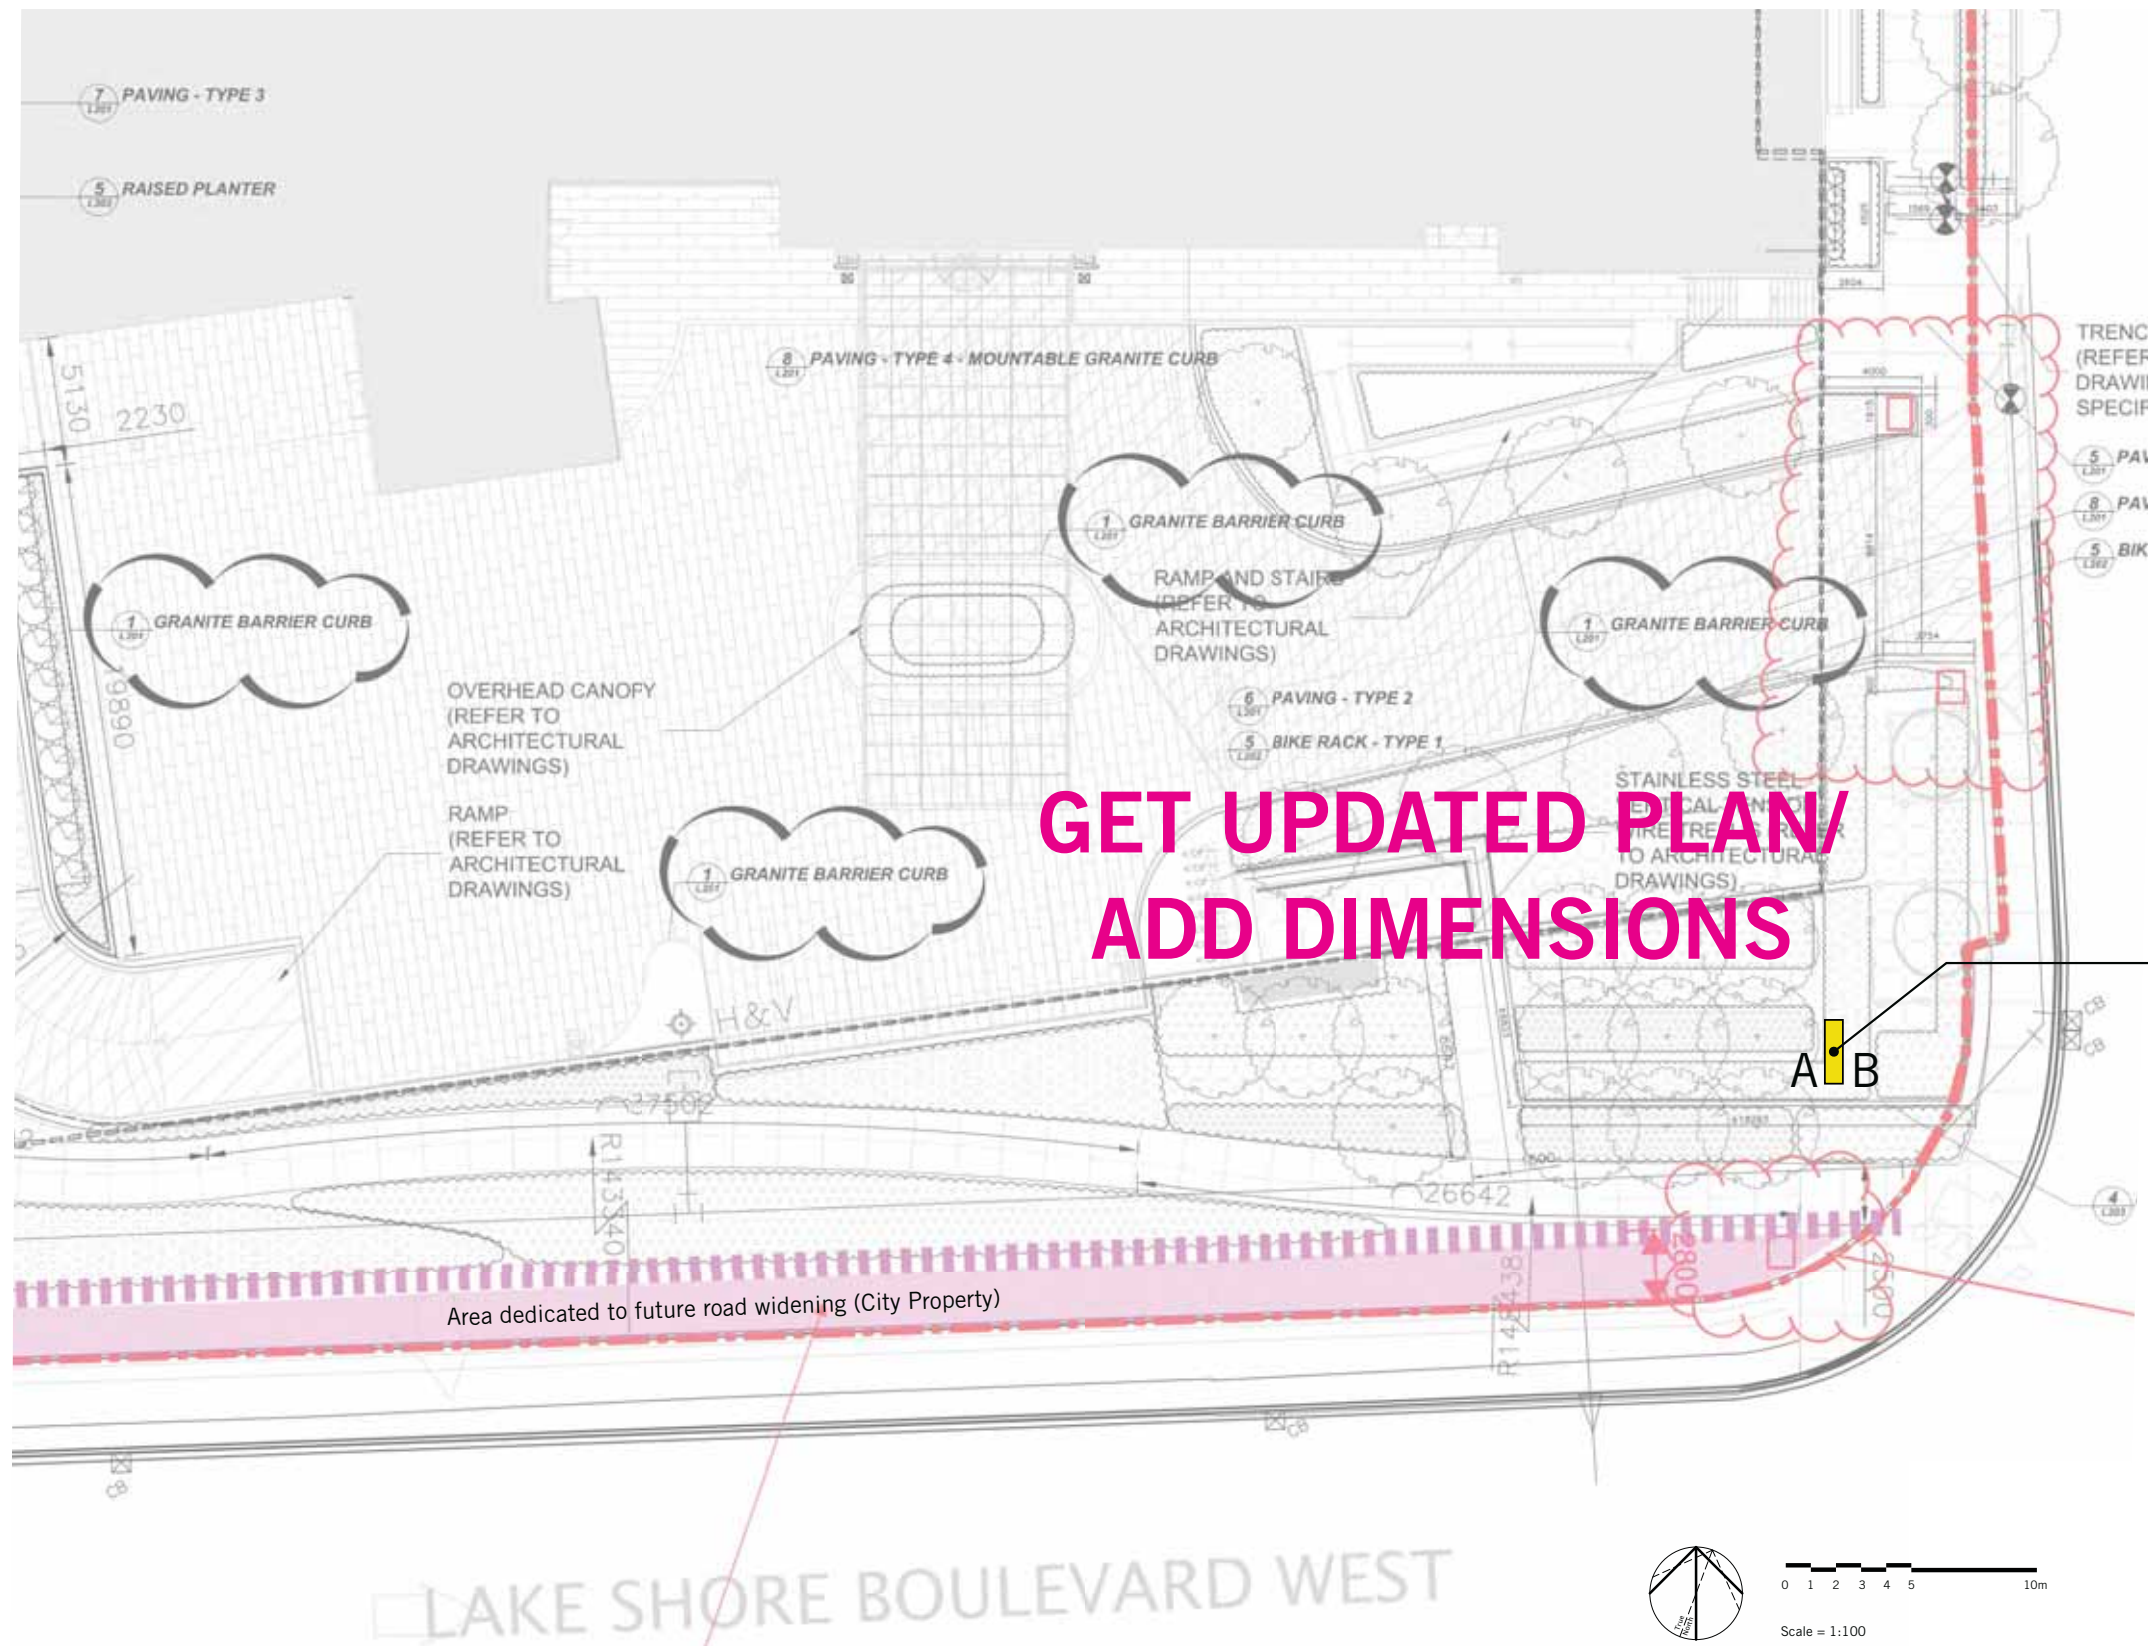


GET UPDATED PLAN/  
ADD DIMENSIONS

Primary Site ID – Freestanding Pylon  
(Illuminated, with LED board)  
NOTE: exact placement TBD based  
on landscaping.

A/B





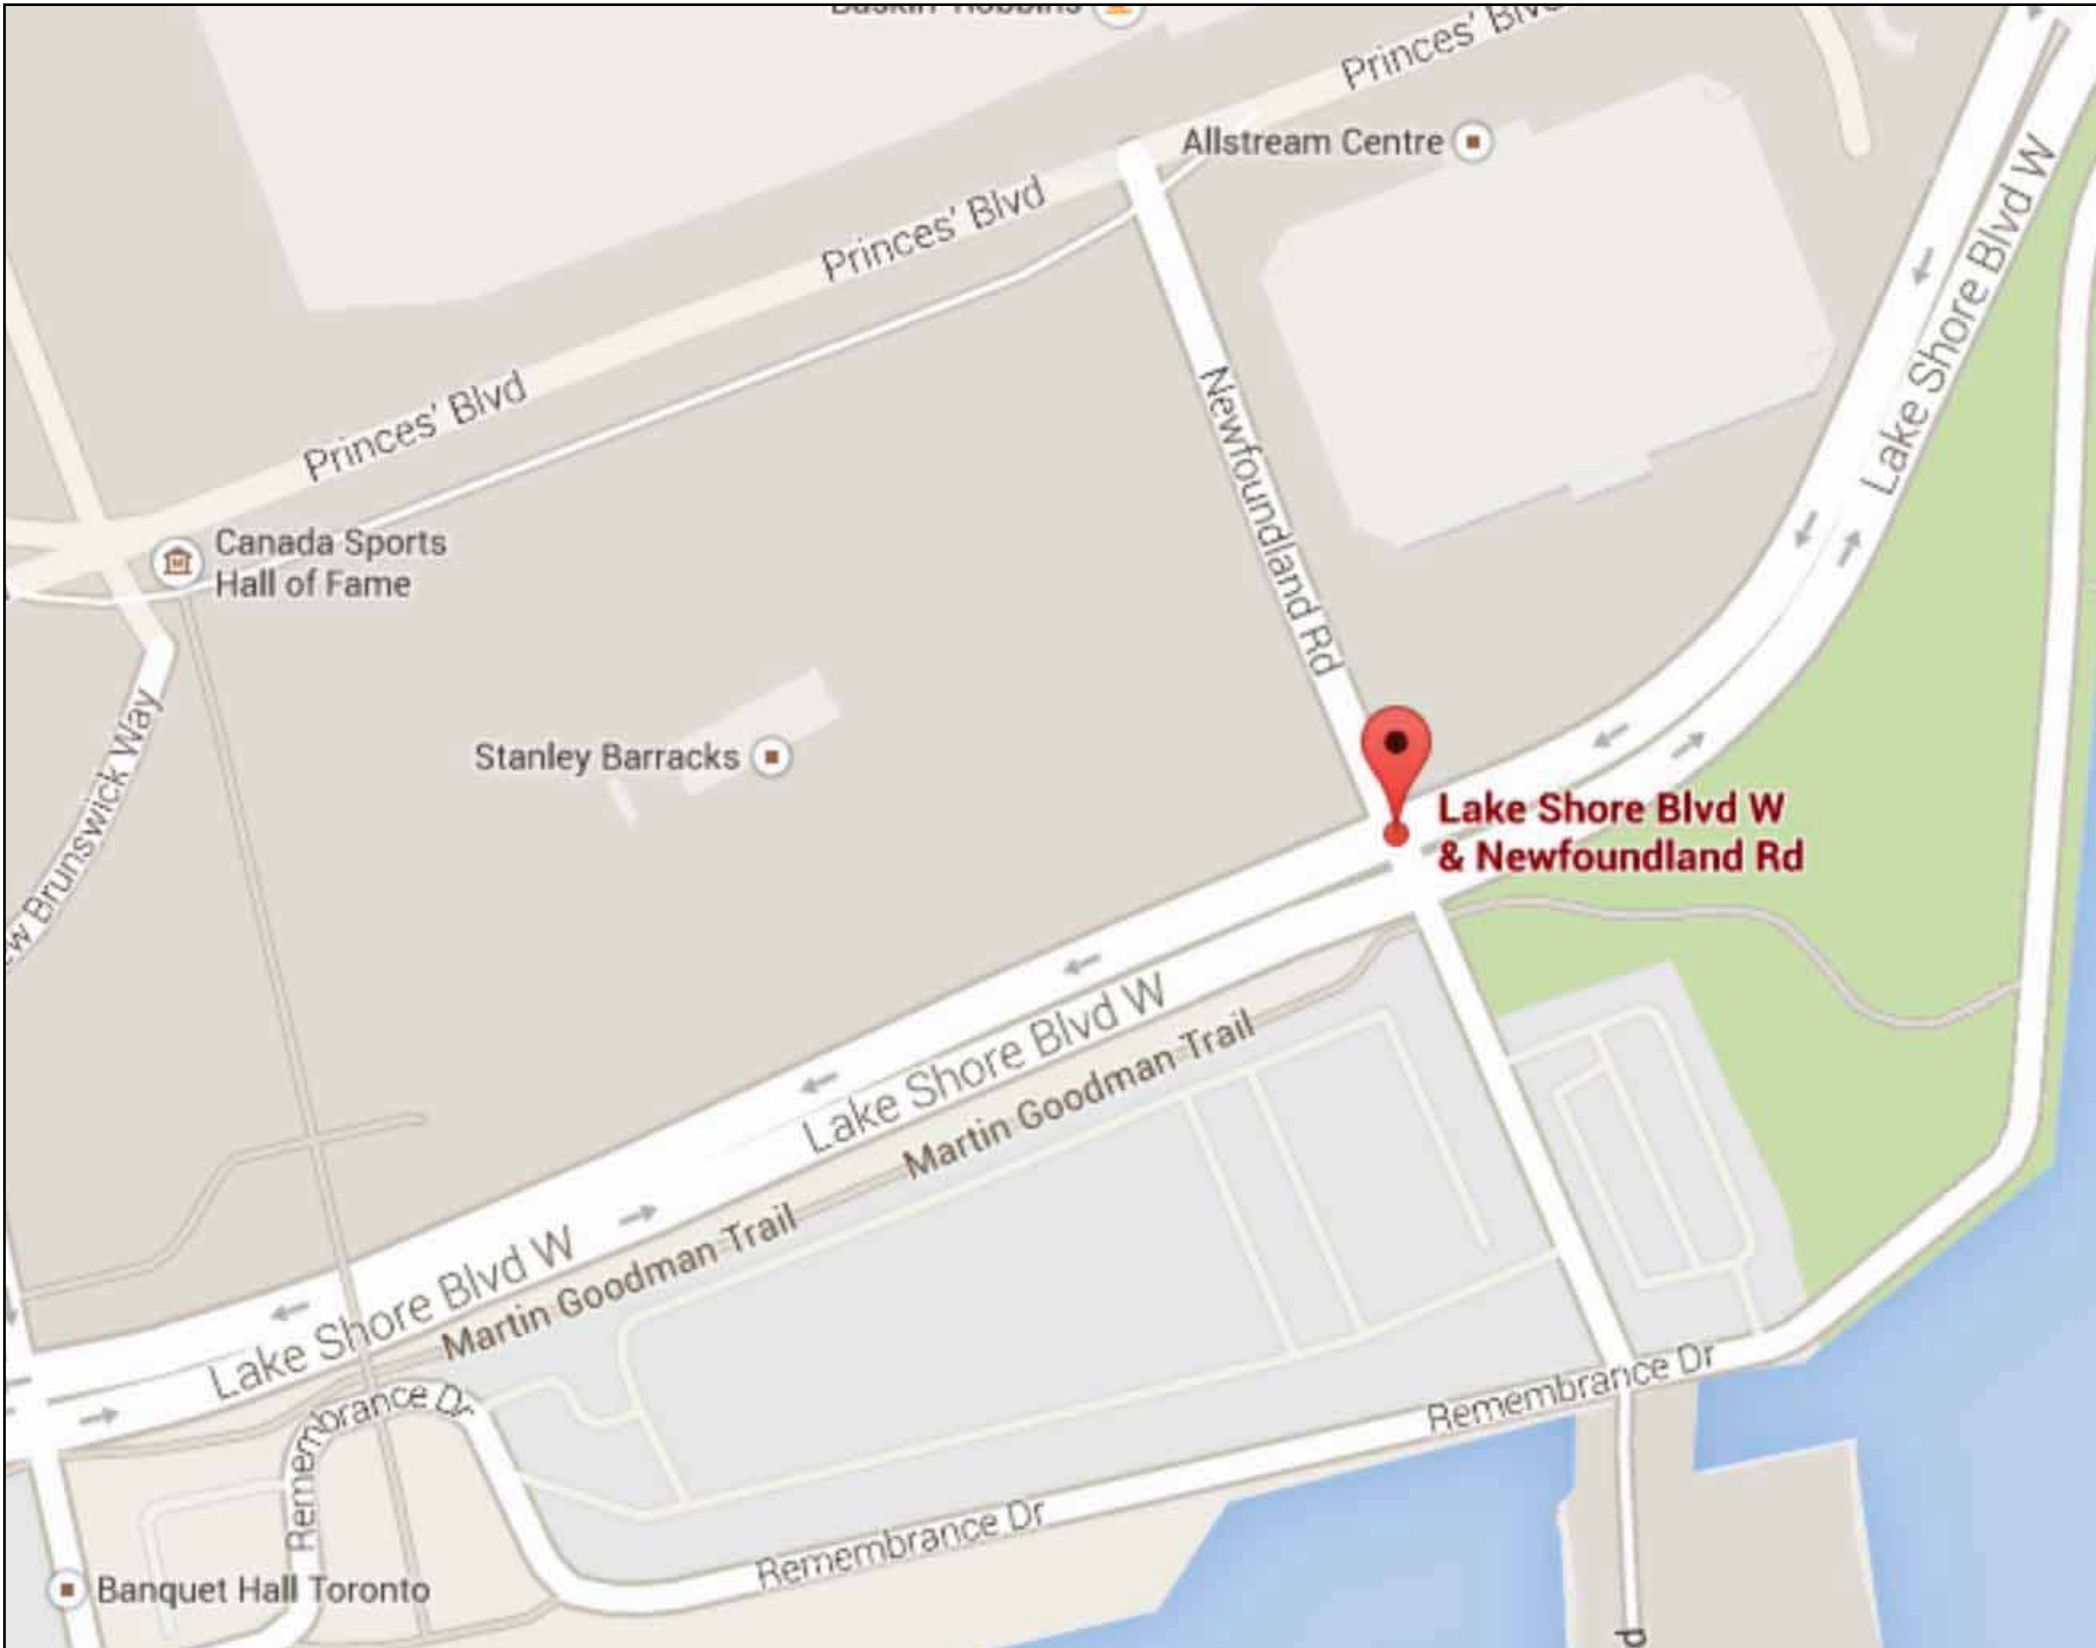


**VIEW DRIVING EAST ON LAKESHORE BLVD. W.**  
(OPTION 1 – ESTIMATED SIZE SHOWN)



**VIEW DRIVING WEST ON LAKESHORE BLVD. W.**  
(OPTION 1 – ESTIMATED SIZE SHOWN)



# OPTION 1

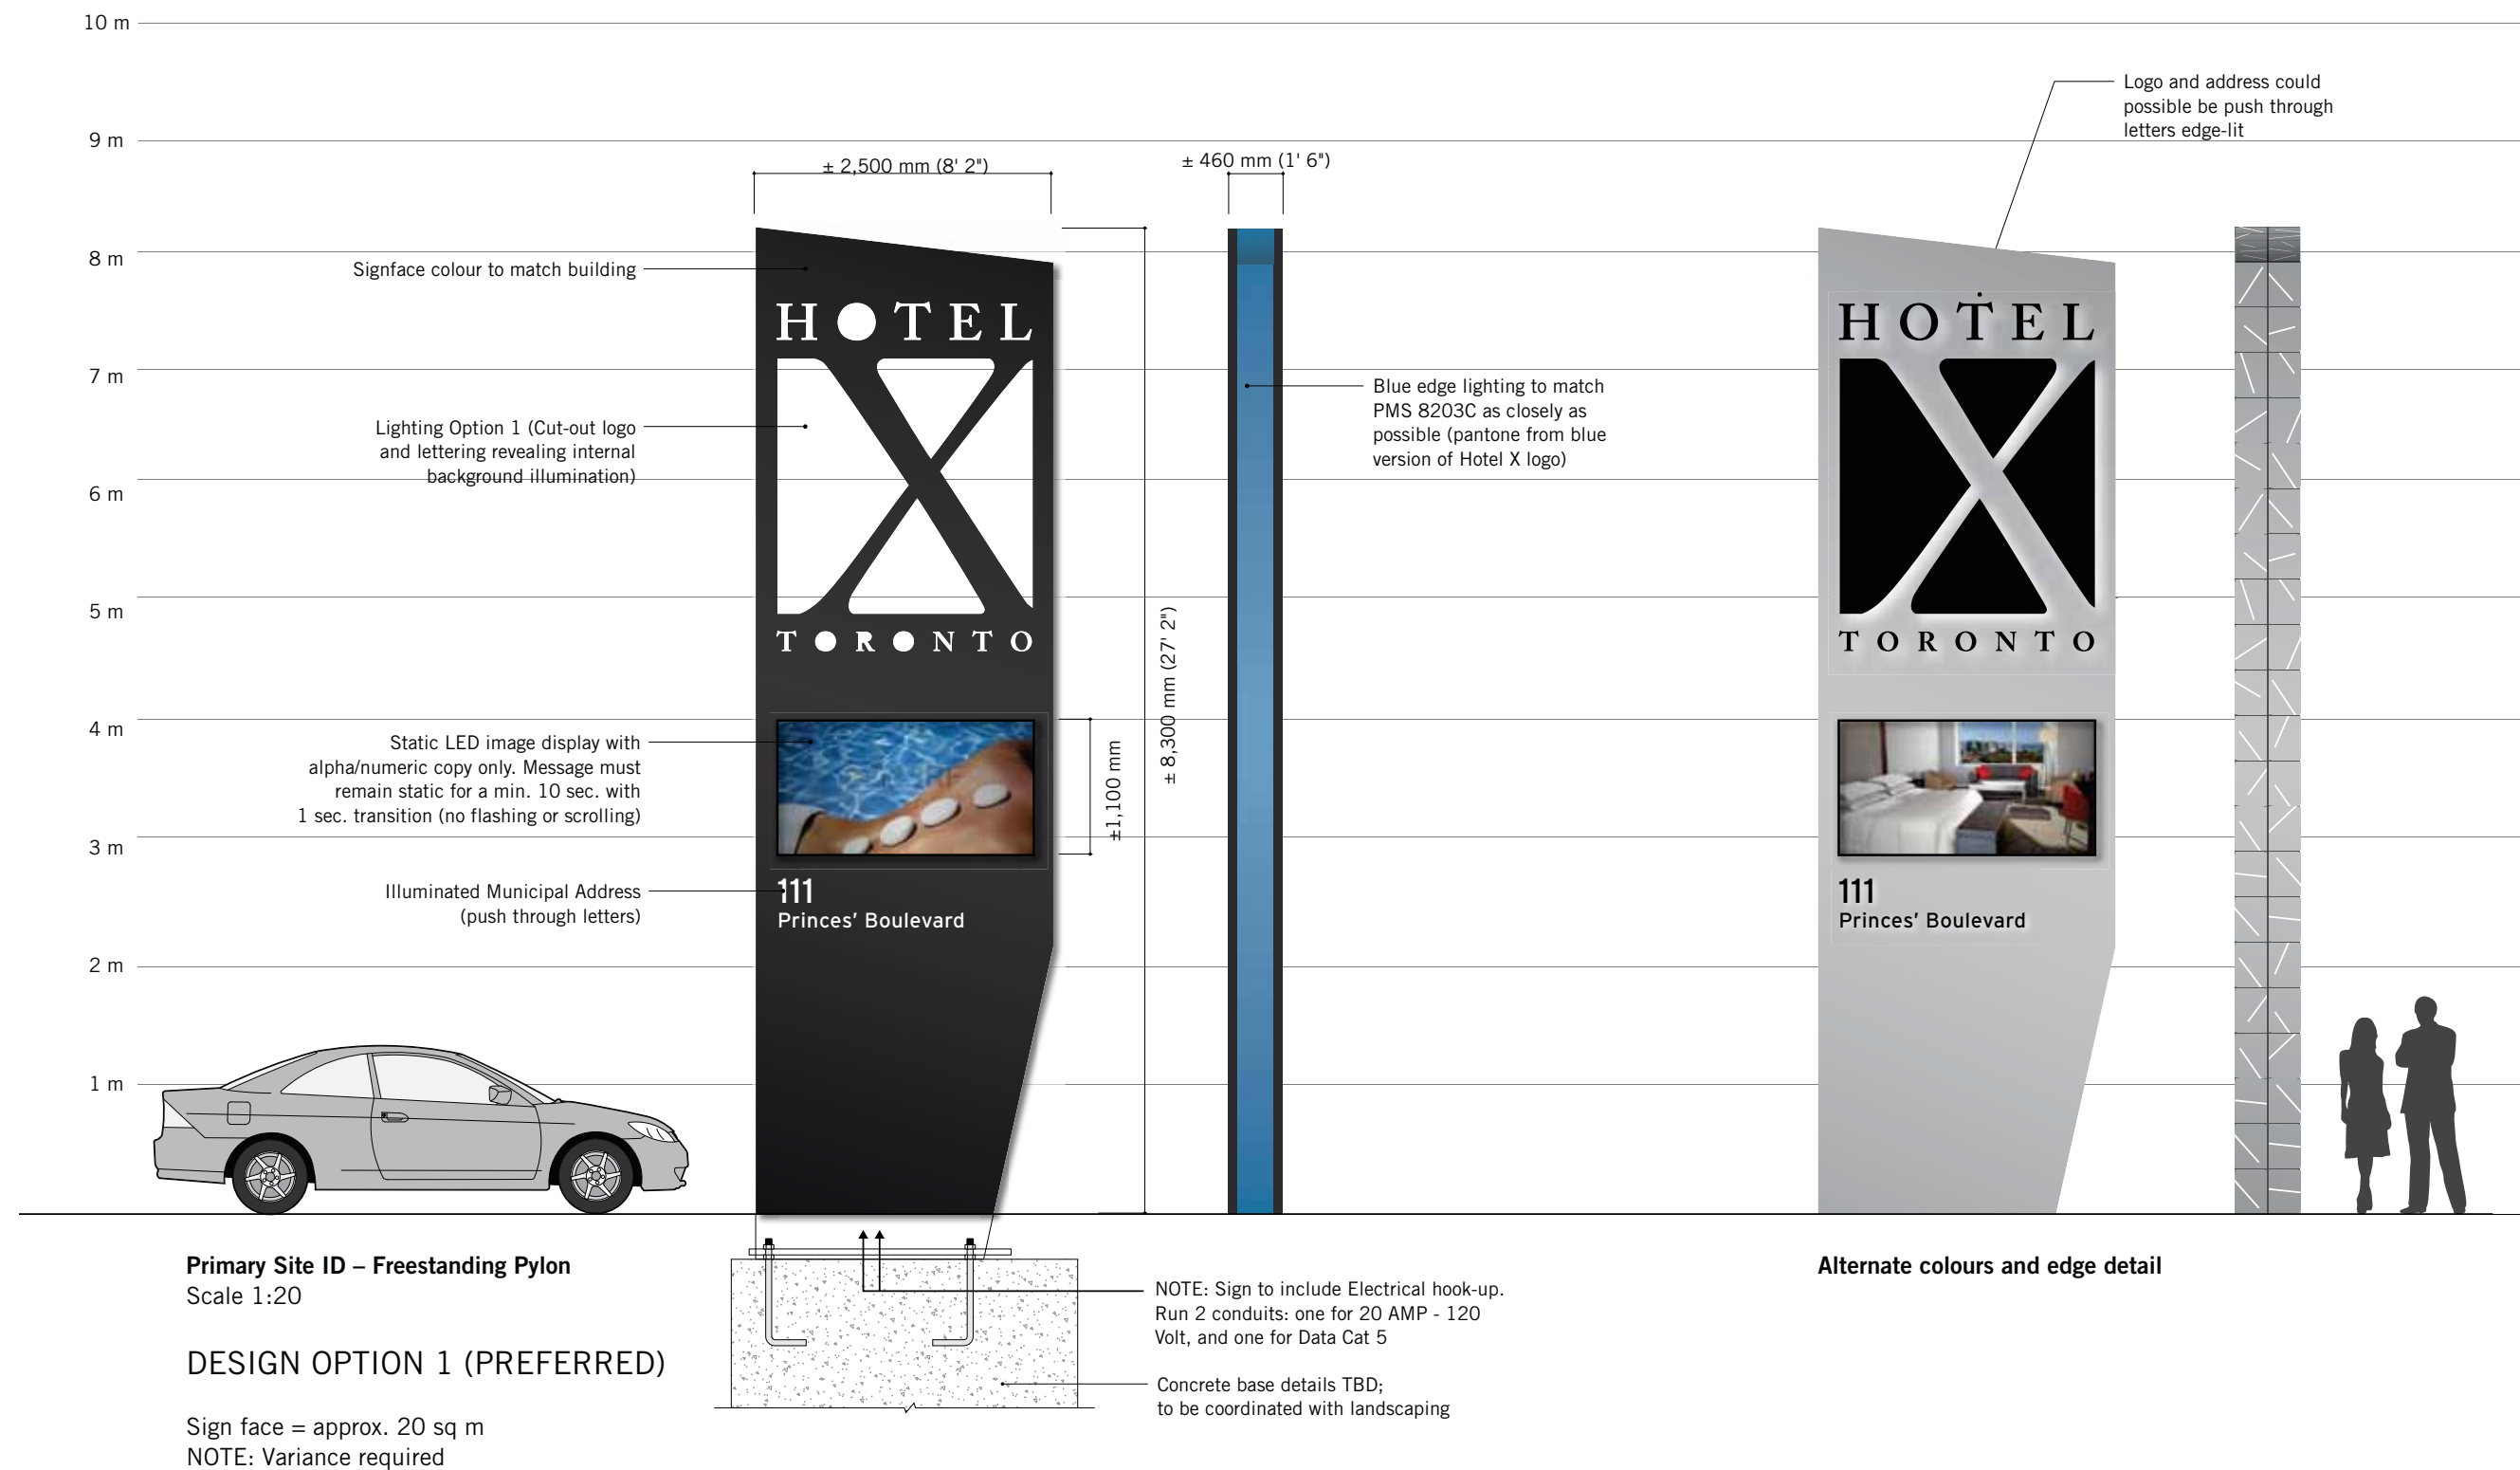

OPTION 1

